

D Drake Commercial Group

13.65 Acres RV Park
VINTON, LA

DEBORAH BAUER
deborah@drakecommercial.com

TRAVIS BAUER
travis@drakecommercial.com

210.402.6363



DRAKECOMMERCIAL.COM



4630 N LOOP 1604 W, STE 510
SAN ANTONIO, TX 78249



Table of Contents

Executive Summary 02

Mapping 03

Site Plan 05


* The information in this brochure has been obtained from various sources deemed reliable for presentation purposes only. This information is subject to errors and omissions. If interested in this property, each party should independently verify any and all information.

13.65 Acres- Vinton, LA



- 13.65 Acres adjacent to Delta Downs Racetrack, Casino and hotel
- Zoned C3
- Proposed site will contain approximately 208 paved RV sites
- Each site will have hookups for water, sewer and electricity along with 2 vehicle parking spaces and picnic area

MAPPING

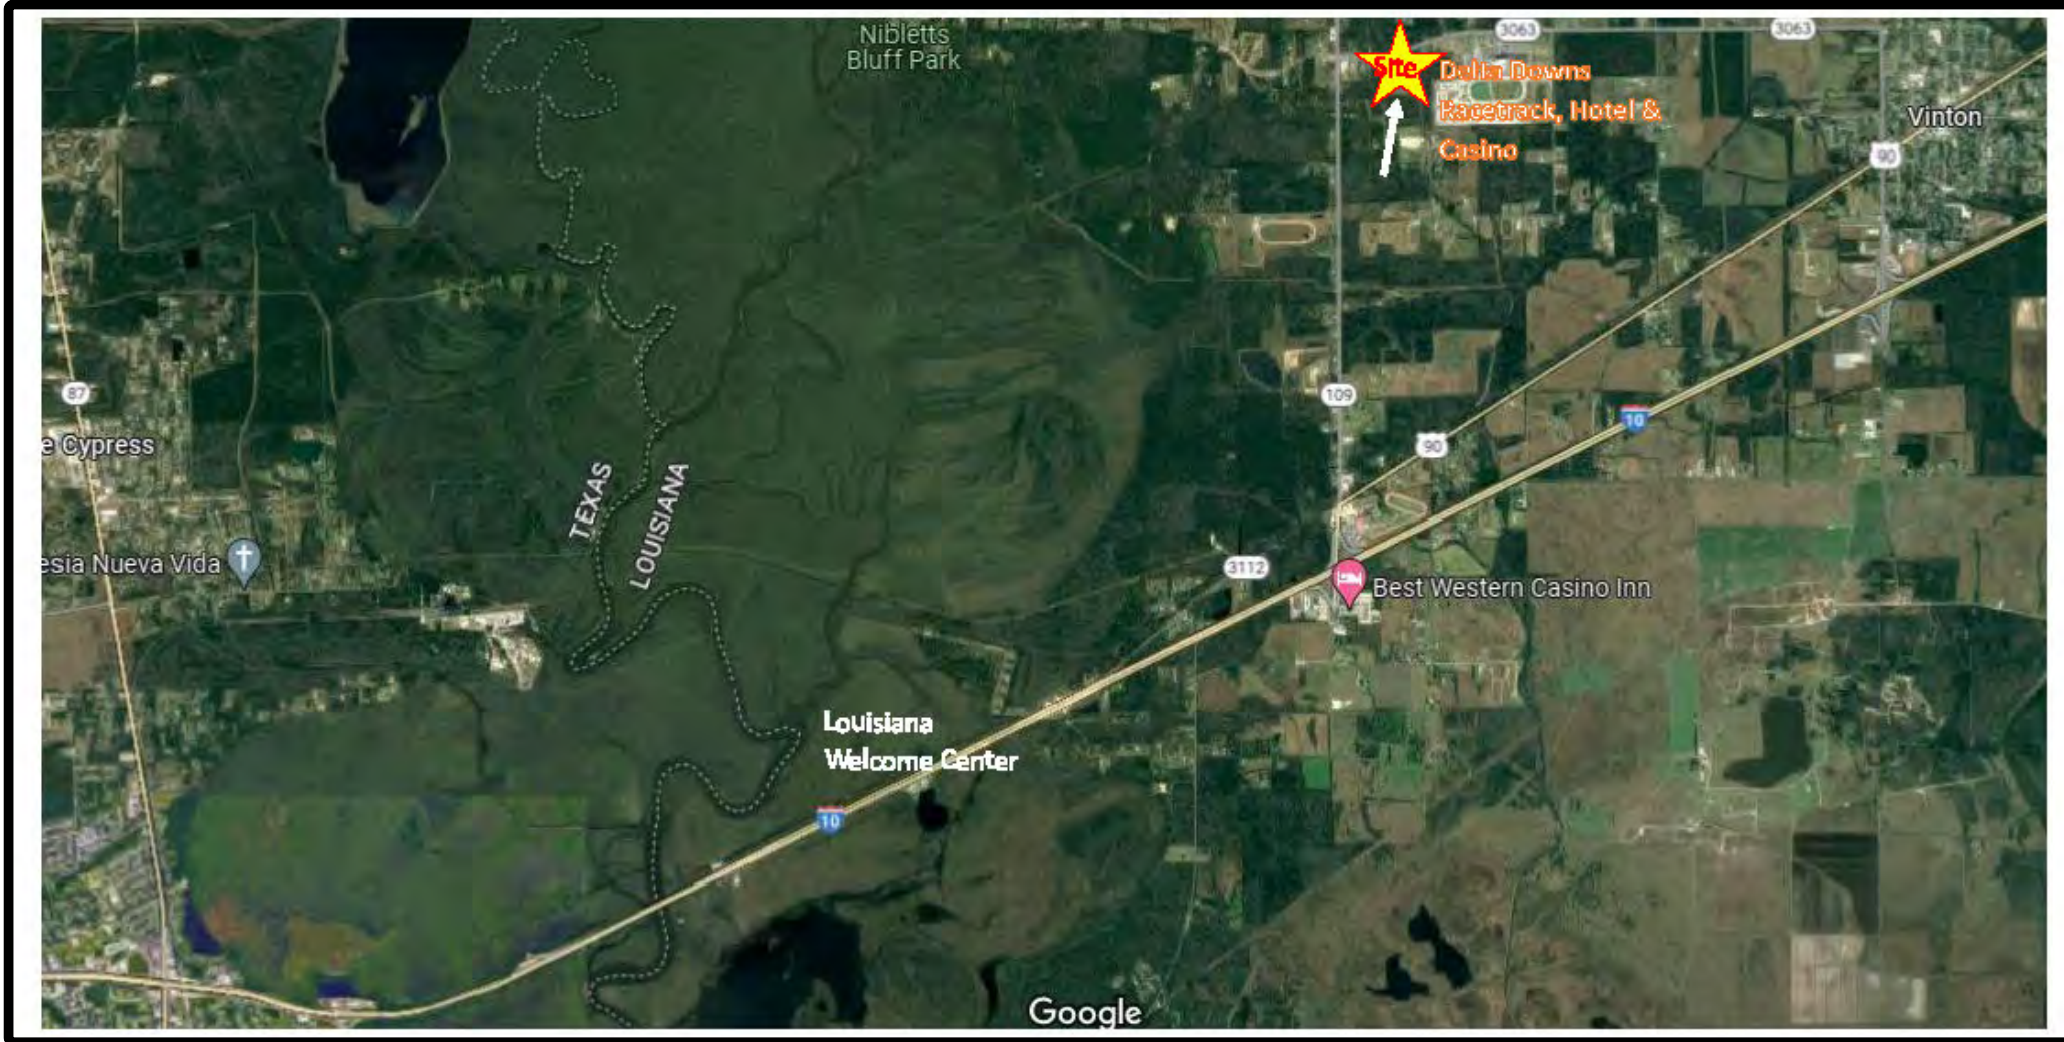


MAPPING



D Drake Commercial Group

For more information, please contact Deborah Bauer or Travis Bauer
210.410.6363 • deborah@drakecommercial.com • travis@drakecommercial.com

SITE PLAN

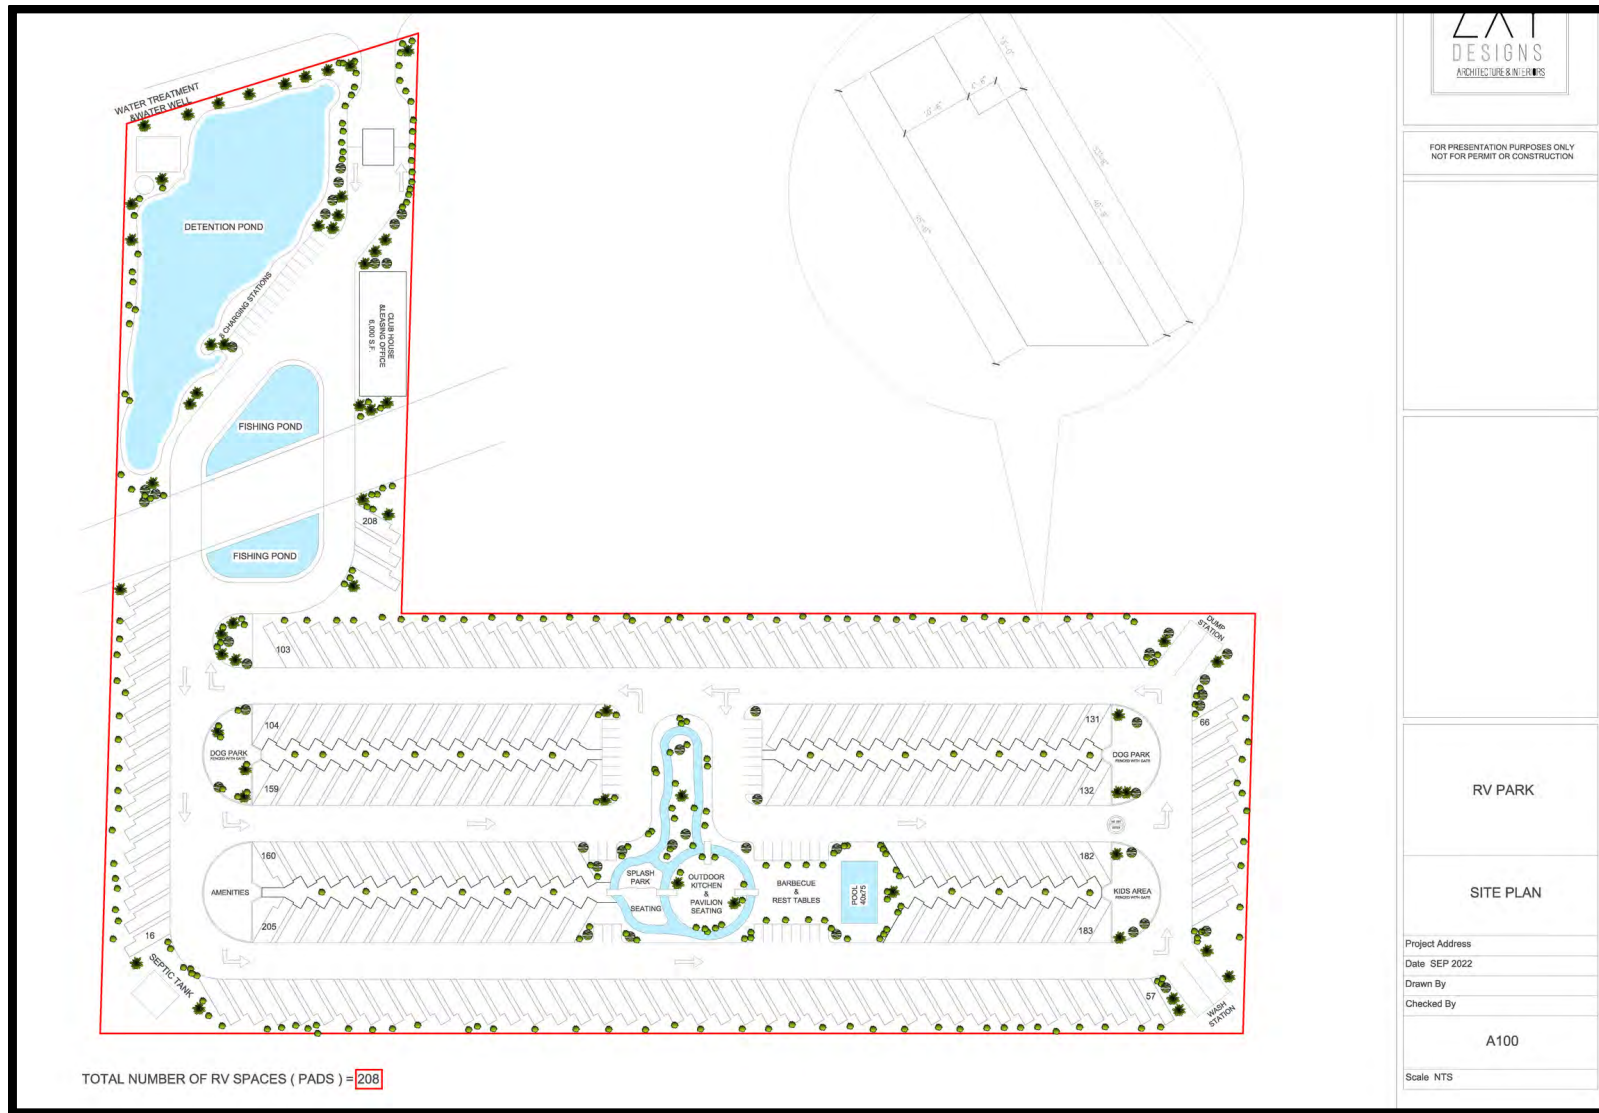

FOR PRESENTATION PURPOSES ONLY
NOT FOR PERMIT OR CONSTRUCTION

RV PARK

SITE PLAN

Project Address
Date SEP 2022
Drawn By
Checked By

A100

Scale NTS



Information About Brokerage Services

Texas law requires all real estate licensees to give the following information about brokerage services to prospective buyers, tenants, sellers and landlords.

TYPES OF REAL ESTATE LICENSE HOLDERS:

- A **BROKER** is responsible for all brokerage activities, including acts performed by sales agents sponsored by the broker.
- A **SALES AGENT** must be sponsored by a broker and works with clients on behalf of the broker.

A BROKER'S MINIMUM DUTIES REQUIRED BY LAW (A client is the person or party that the broker represents):

- Put the interests of the client above all others, including the broker's own interests;
- Inform the client of any material information about the property or transaction received by the broker;
- Answer the client's questions and present any offer to or counter-offer from the client; and
- Treat all parties to a real estate transaction honestly and fairly.

A LICENSE HOLDER CAN REPRESENT A PARTY IN A REAL ESTATE TRANSACTION:

AS AGENT FOR OWNER (SELLER/LANDLORD): The broker becomes the property owner's agent through an agreement with the owner, usually in a written listing to sell or property management agreement. An owner's agent must perform the broker's minimum duties above and must inform the owner of any material information about the property or transaction known by the agent, including information disclosed to the agent or subagent by the buyer or buyer's agent.

AS AGENT FOR BUYER/TENANT: The broker becomes the buyer/tenant's agent by agreeing to represent the buyer, usually through a written representation agreement. A buyer's agent must perform the broker's minimum duties above and must inform the buyer of any material information about the property or transaction known by the agent, including information disclosed to the agent by the seller or seller's agent.

AS AGENT FOR BOTH - INTERMEDIARY: To act as an intermediary between the parties the broker must first obtain the written agreement of each party to the transaction. The written agreement must state who will pay the broker and, in conspicuous bold or underlined print, set forth the broker's obligations as an intermediary. A broker who acts as an intermediary:

- Must treat all parties to the transaction impartially and fairly;
- May, with the parties' written consent, appoint a different license holder associated with the broker to each party (owner and buyer) to communicate with, provide opinions and advice to, and carry out the instructions of each party to the transaction.
- Must not, unless specifically authorized in writing to do so by the party, disclose:
 - that the owner will accept a price less than the written asking price;
 - that the buyer/tenant will pay a price greater than the price submitted in a written offer; and
 - any confidential information or any other information that a party specifically instructs the broker in writing not to disclose, unless required to do so by law.

AS SUBAGENT: A license holder acts as a subagent when aiding a buyer in a transaction without an agreement to represent the buyer. A subagent can assist the buyer but does not represent the buyer and must place the interests of the owner first.

TO AVOID DISPUTES, ALL AGREEMENTS BETWEEN YOU AND A BROKER SHOULD BE IN WRITING AND CLEARLY ESTABLISH:

- The broker's duties and responsibilities to you, and your obligations under the representation agreement.
- Who will pay the broker for services provided to you, when payment will be made and how the payment will be calculated.

LICENSE HOLDER CONTACT INFORMATION: This notice is being provided for information purposes. It does not create an obligation for you to use the broker's services. Please acknowledge receipt of this notice below and retain a copy for your records.

Drake Commercial Group	442994	deborah@drakecommercial.com	(210)402-6363
Licensed Broker /Broker Firm Name or Primary Assumed Business Name	License No.	Email	Phone
Deborah Bauer	277444	deborah@drakeoccommercial.com	(210)402-6363
Designated Broker of Firm	License No.	Email	Phone
Deborah Bauer	277444	deborah@drakecommercial.com	(210)402-6363
Licensed Supervisor of Sales Agent/ Associate	License No.	Email	Phone
Travis Bauer	519675	travis@drakecommercial.com	(210)402-6363
Sales Agent/Associate's Name	License No.	Email	Phone

Buyer/Tenant/Seller/Landlord Initials

Date

Regulated by the Texas Real Estate Commission
TXR-2501

Information available at www.trec.texas.gov
IABS 1-0 Date

Drake Commercial Group, 4630 N Loop 1604 W # 510 San Antonio, TX 78249
Travis Bauer

Phone: (210)402-6363 Fax:
Produced with Lone Wolf Transactions (zipForm Edition) 717 N Harwood St, Suite 2200, Dallas, TX 75201 www.lwolf.com

Untitled