


**Lakeside Plaza  
Office & Retail Space for Lease  
26180 Canyon Golf Market  
San Antonio, Texas 78260**

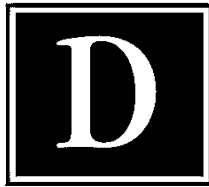


**DRAKE COMMERCIAL GROUP**

DEBORAH BAUER  
TRAVIS BAUER

4630 N LOOP 1604 W, SUITE 510  
SAN ANTONIO, TEXAS 78249  
T: 210.402.6363  
F: 210.402.6767  
[www.drakecommercial.com](http://www.drakecommercial.com)

## Lakeside Plaza Office & Retail Space for Lease

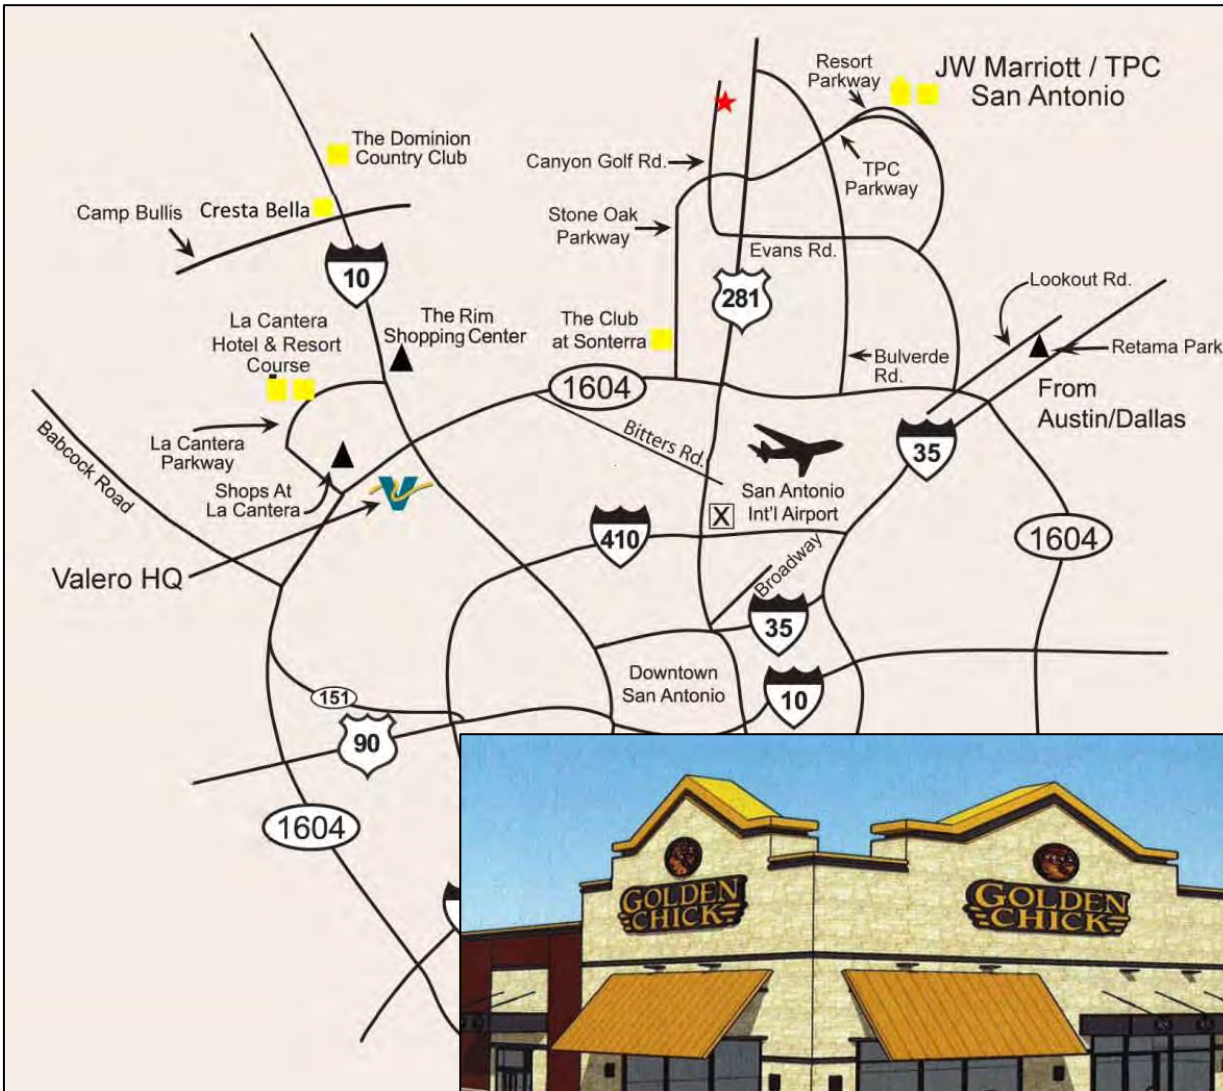

- Located in Canyon Springs, on the northeast corner of Walden Oak and Canyon Golf Rd.
- Mixed-used development adjacent to Canyon Golf Market Shell station
- 1 Space Available 1,500 SF



### Drake Commercial Group

4630 N LOOP 1604 E, STE. 510 | SAN ANTONIO, TEXAS 78249  
T: 210.402.6363 | F: 210.402.6767 | www.drakecommercial.com

For more information contact  
DEBORAH BAUER [deborah@drakecommercial.com](mailto:deborah@drakecommercial.com)  
TRAVIS BAUER [travis@drakecommercial.com](mailto:travis@drakecommercial.com)

# Lakeside Plaza Office & Retail Space for Lease



## Drake Commercial Group

4630 N LOOP 1604 E, STE. 510 | SAN ANTONIO, TEXAS 78249  
T: 210.402.6363 | F: 210.402.6767 | [www.drakecommercial.com](http://www.drakecommercial.com)

For more information contact  
DEBORAH BAUER [deborah@drakecommercial.com](mailto:deborah@drakecommercial.com)  
TRAVIS BAUER [travis@drakecommercial.com](mailto:travis@drakecommercial.com)

## Lakeside Plaza Office & Retail Space for Lease



Google



### Drake Commercial Group

4630 N LOOP 1604 E, STE. 510 | SAN ANTONIO, TEXAS 78249  
T: 210.402.6363 | F: 210.402.6767 | [www.drakecommercial.com](http://www.drakecommercial.com)

For more information contact  
DEBORAH BAUER [deborah@drakecommercial.com](mailto:deborah@drakecommercial.com)  
TRAVIS BAUER [travis@drakecommercial.com](mailto:travis@drakecommercial.com)


## Lakeside Plaza Office & Retail Space for Lease



**Drake Commercial Group**

4630 N LOOP 1604 E, STE. 510 | SAN ANTONIO, TEXAS 78249  
T: 210.402.6363 | F: 210.402.6767 | [www.drakecommercial.com](http://www.drakecommercial.com)

For more information contact  
DEBORAH BAUER [deborah@drakecommercial.com](mailto:deborah@drakecommercial.com)  
TRAVIS BAUER [travis@drakecommercial.com](mailto:travis@drakecommercial.com)

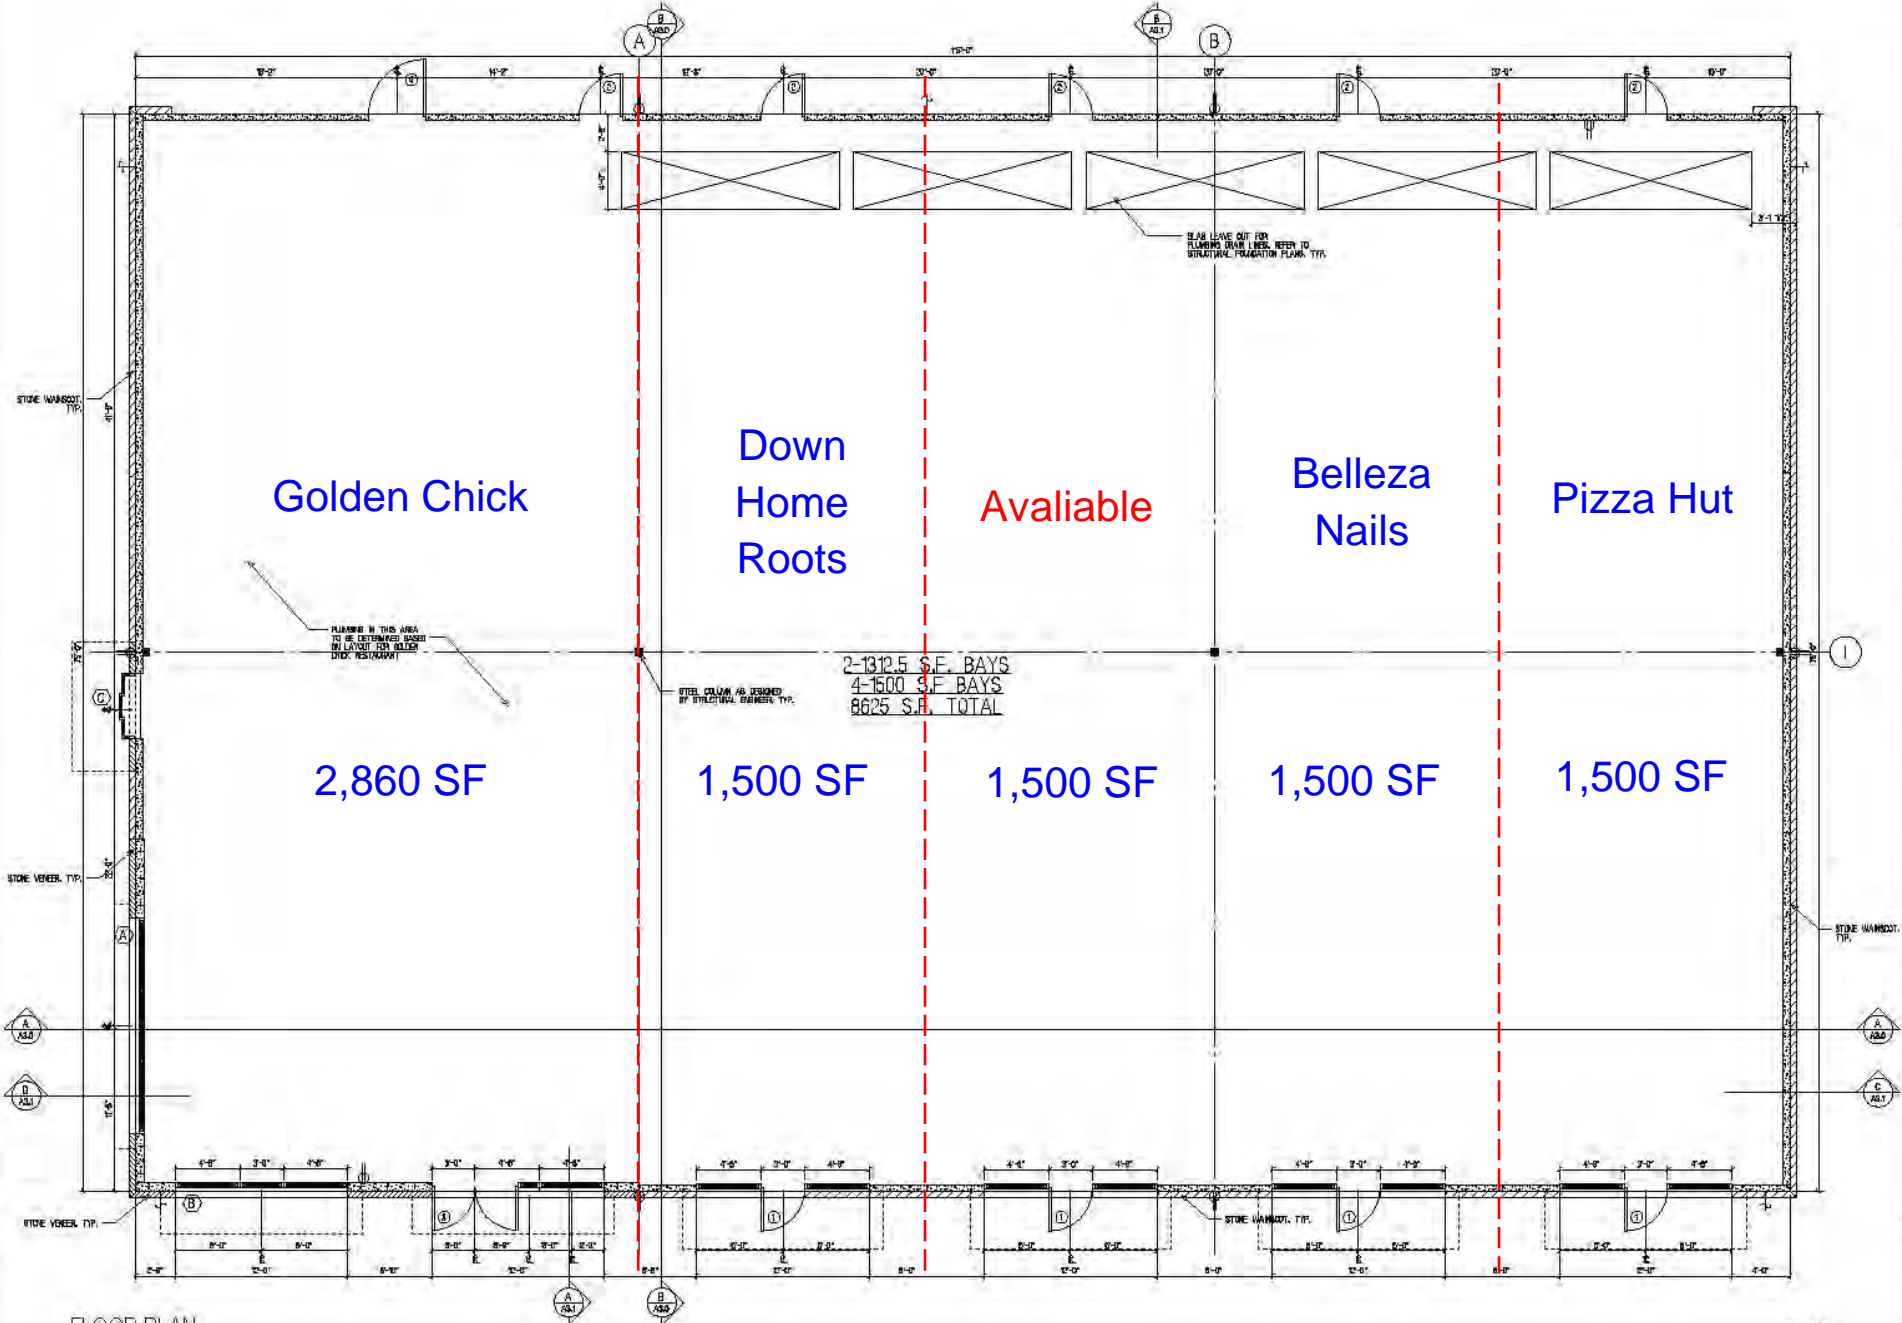

FLOOR PLAN  
SCALE: 1/4" = 1'-0"

6625 S.F.



LAKESIDE PLAZA RETAIL/OFFICE CENTER  
CANYON GOLF ROAD  
SAN ANTONIO, TEXAS 78260



JOB NO. + 1562  
SCALE + AS NOTED  
DRAWN BY + SK/MP  
DATE +  
REVISIONS +

SHEET 1

A1.1  
FLOOR PLAN

DF = 10

DO NOT SCALE DRAWINGS

# DEMOGRAPHICS

<b>Radius</b>	<b><u>2 Mile</u></b>	<b><u>5 Mile</u></b>	<b><u>10 Mile</u></b>
<b>Population</b>			
2010 Population	21,773	79,577	271,053
2020 Population	23,210	97,855	332,608
2025 Population Projection	24,391	105,007	358,110
Annual Growth 2010-2020	0.7%	2.3%	2.3%
Annual Growth 2020-2025	1.0%	1.5%	1.5%

<b>Households</b>			
2010 Households	7,409	27,214	104,696
2020 Households	7,794	33,213	126,454
2025 Household Projection	8,159	35,550	135,606
Annual Growth 2010-2020	0.2%	1.8%	1.8%
Annual Growth 2020-2025	0.9%	1.4%	1.4%
Owner Occupied	6,241	25,040	87,027
Renter Occupied	1,553	8,173	39,427

<b>Household Income</b>			
Avg Household Income	\$134,847	\$126,771	\$110,745
Median Household Income	\$114,630	\$105,334	\$86,610

Source: CoStar 2020



## Drake Commercial Group

4630 N LOOP 1604 E, STE. 510 | SAN ANTONIO, TEXAS 78249  
T: 210.402.6363 | F: 210.402.6767 | [www.drakecommercial.com](http://www.drakecommercial.com)

For more information contact  
DEBORAH BAUER [deborah@drakecommercial.com](mailto:deborah@drakecommercial.com)  
TRAVIS BAUER [travis@drakecommercial.com](mailto:travis@drakecommercial.com)



## Information About Brokerage Services

Texas law requires all real estate license holders to give the following information about brokerage services to prospective buyers, tenants, sellers and landlords.

### TYPES OF REAL ESTATE LICENSE HOLDERS:

- **A BROKER** is responsible for all brokerage activities, including acts performed by sales agents sponsored by the broker.
- **A SALES AGENT** must be sponsored by a broker and works with clients on behalf of the broker.

### A BROKER'S MINIMUM DUTIES REQUIRED BY LAW (A client is the person or party that the broker represents):

- Put the interests of the client above all others, including the broker's own interests;
- Inform the client of any material information about the property or transaction received by the broker;
- Answer the client's questions and present any offer to or counter-offer from the client; and
- Treat all parties to a real estate transaction honestly and fairly.

### A LICENSE HOLDER CAN REPRESENT A PARTY IN A REAL ESTATE TRANSACTION:

**AS AGENT FOR OWNER (SELLER/LANDLORD):** The broker becomes the property owner's agent through an agreement with the owner, usually in a written listing to sell or property management agreement. An owner's agent must perform the broker's minimum duties above and must inform the owner of any material information about the property or transaction known by the agent, including information disclosed to the agent or subagent by the buyer or buyer's agent.

**AS AGENT FOR BUYER/TENANT:** The broker becomes the buyer/tenant's agent by agreeing to represent the buyer, usually through a written representation agreement. A buyer's agent must perform the broker's minimum duties above and must inform the buyer of any material information about the property or transaction known by the agent, including information disclosed to the agent by the seller or seller's agent.

**AS AGENT FOR BOTH - INTERMEDIARY:** To act as an intermediary between the parties the broker must first obtain the written agreement of *each party* to the transaction. The written agreement must state who will pay the broker and, in conspicuous bold or underlined print, set forth the broker's obligations as an intermediary. A broker who acts as an intermediary:

- Must treat all parties to the transaction impartially and fairly;
- May, with the parties' written consent, appoint a different license holder associated with the broker to each party (owner and buyer) to communicate with, provide opinions and advice to, and carry out the instructions of each party to the transaction.
- Must not, unless specifically authorized in writing to do so by the party, disclose:
  - that the owner will accept a price less than the written asking price;
  - that the buyer/tenant will pay a price greater than the price submitted in a written offer; and
  - any confidential information or any other information that a party specifically instructs the broker in writing not to disclose, unless required to do so by law.

**AS SUBAGENT:** A license holder acts as a subagent when aiding a buyer in a transaction without an agreement to represent the buyer. A subagent can assist the buyer but does not represent the buyer and must place the interests of the owner first.

### TO AVOID DISPUTES, ALL AGREEMENTS BETWEEN YOU AND A BROKER SHOULD BE IN WRITING AND CLEARLY ESTABLISH:

- The broker's duties and responsibilities to you, and your obligations under the representation agreement.
- Who will pay the broker for services provided to you, when payment will be made and how the payment will be calculated.

**LICENSE HOLDER CONTACT INFORMATION:** This notice is being provided for information purposes. It does not create an obligation for you to use the broker's services. Please acknowledge receipt of this notice below and retain a copy for your records.

_____ Licensed Broker /Broker Firm Name or Primary Assumed Business Name	_____ License No.	_____ Email	_____ Phone
_____ Designated Broker of Firm	_____ License No.	_____ Email	_____ Phone
_____ Licensed Supervisor of Sales Agent/ Associate	_____ License No.	_____ Email	_____ Phone
_____ Sales Agent/Associate's Name	_____ License No.	_____ Email	_____ Phone

\_\_\_\_\_  
Buyer/Tenant/Seller/Landlord Initials

\_\_\_\_\_  
Date